


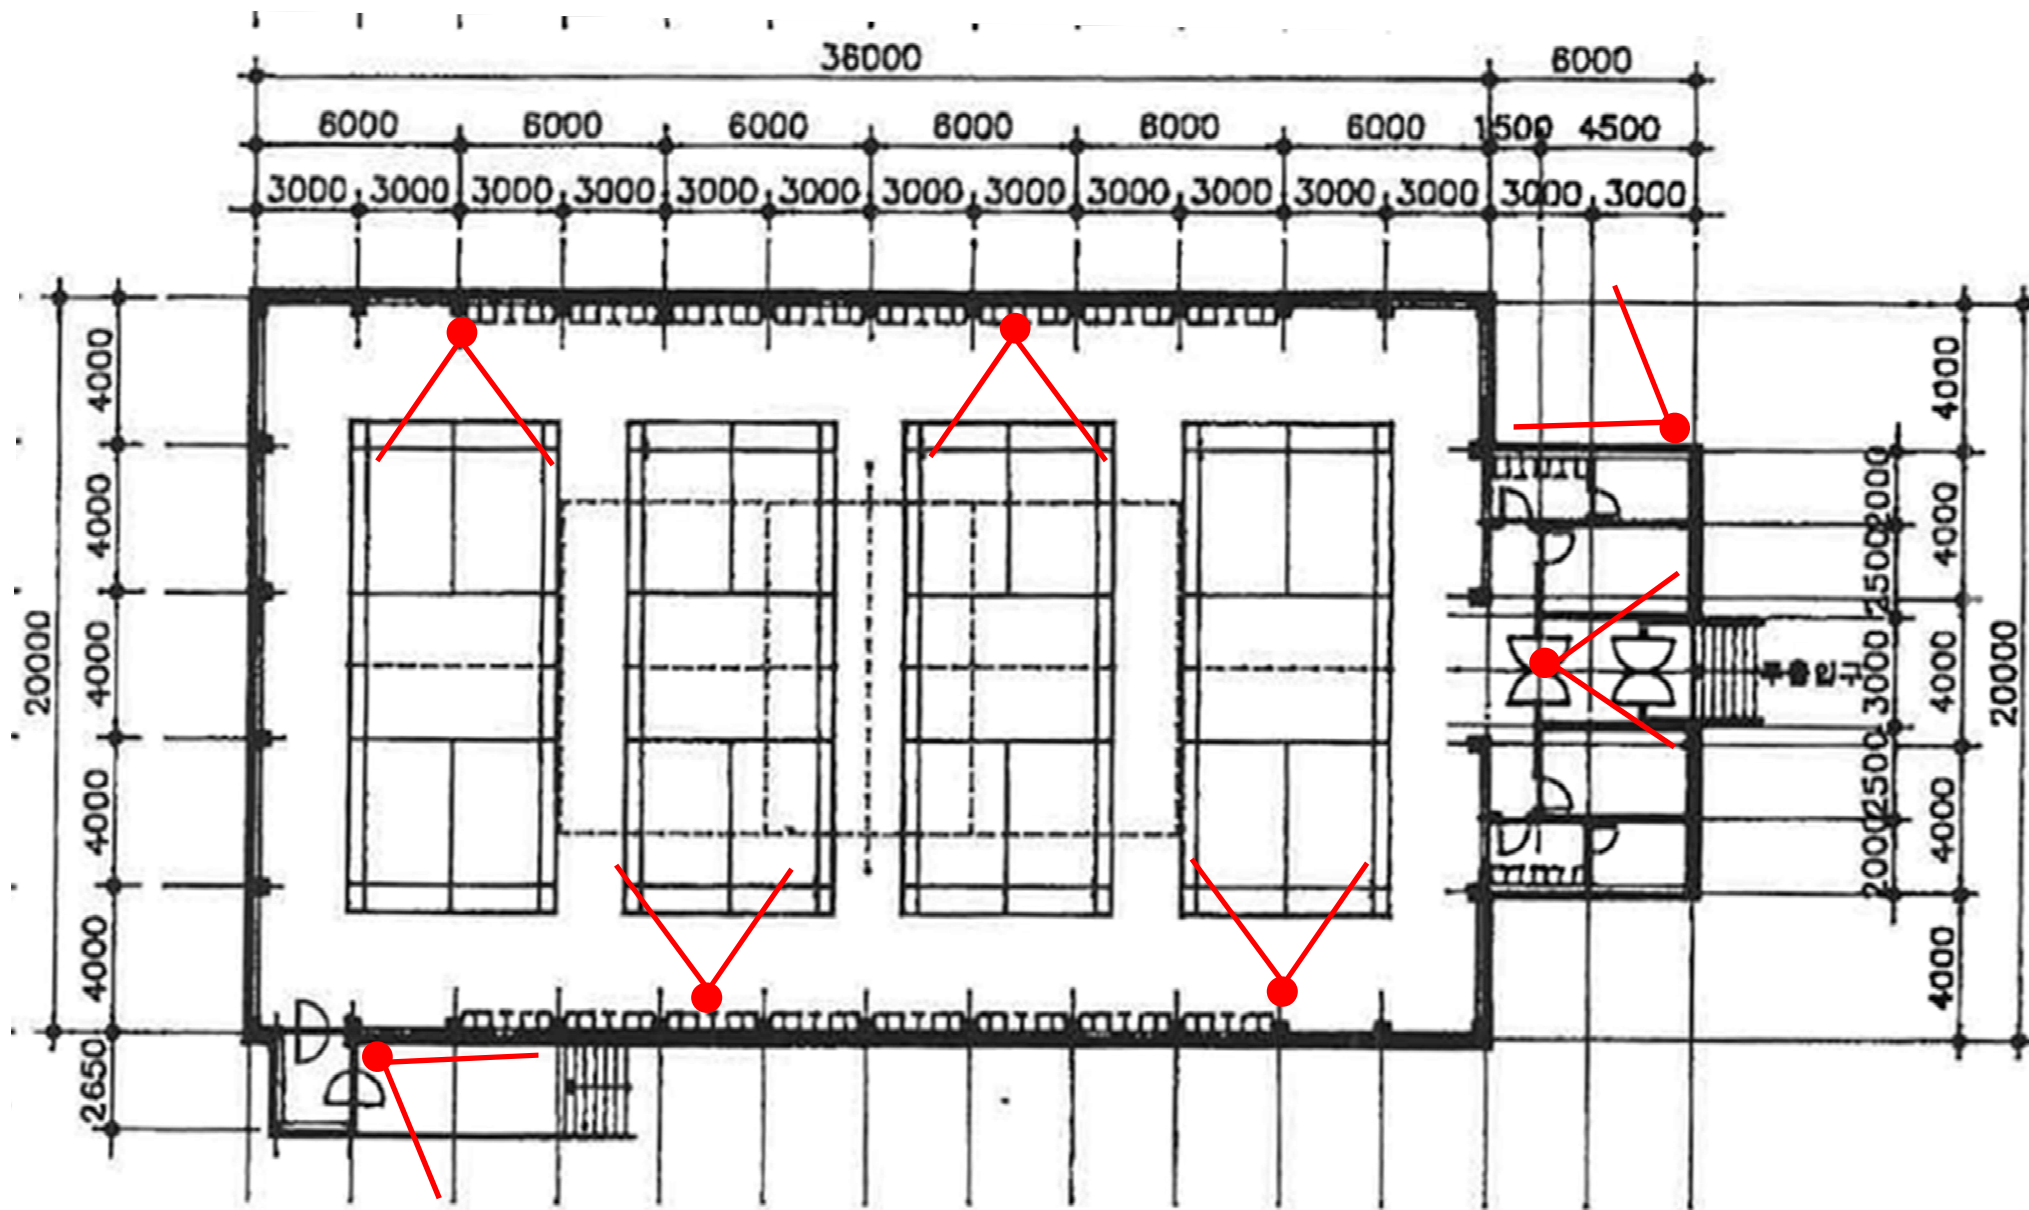

1층 평면도

S: 1/300